



FIRST FLOOR PLAN

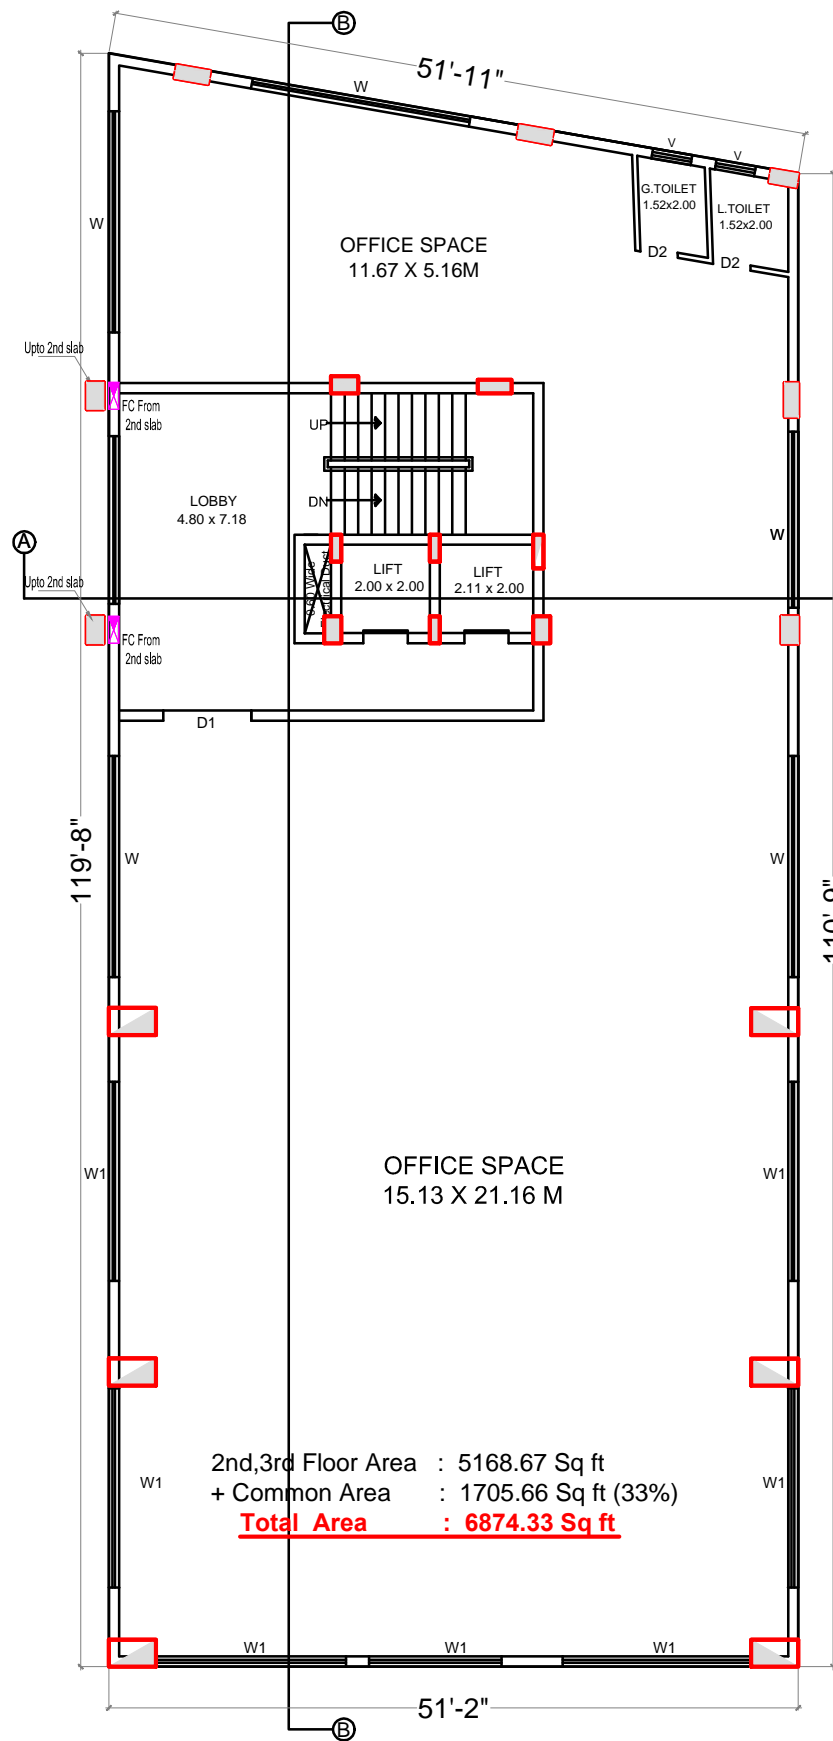

SECOND, THIRD, & FOURTH FLOOR PLAN

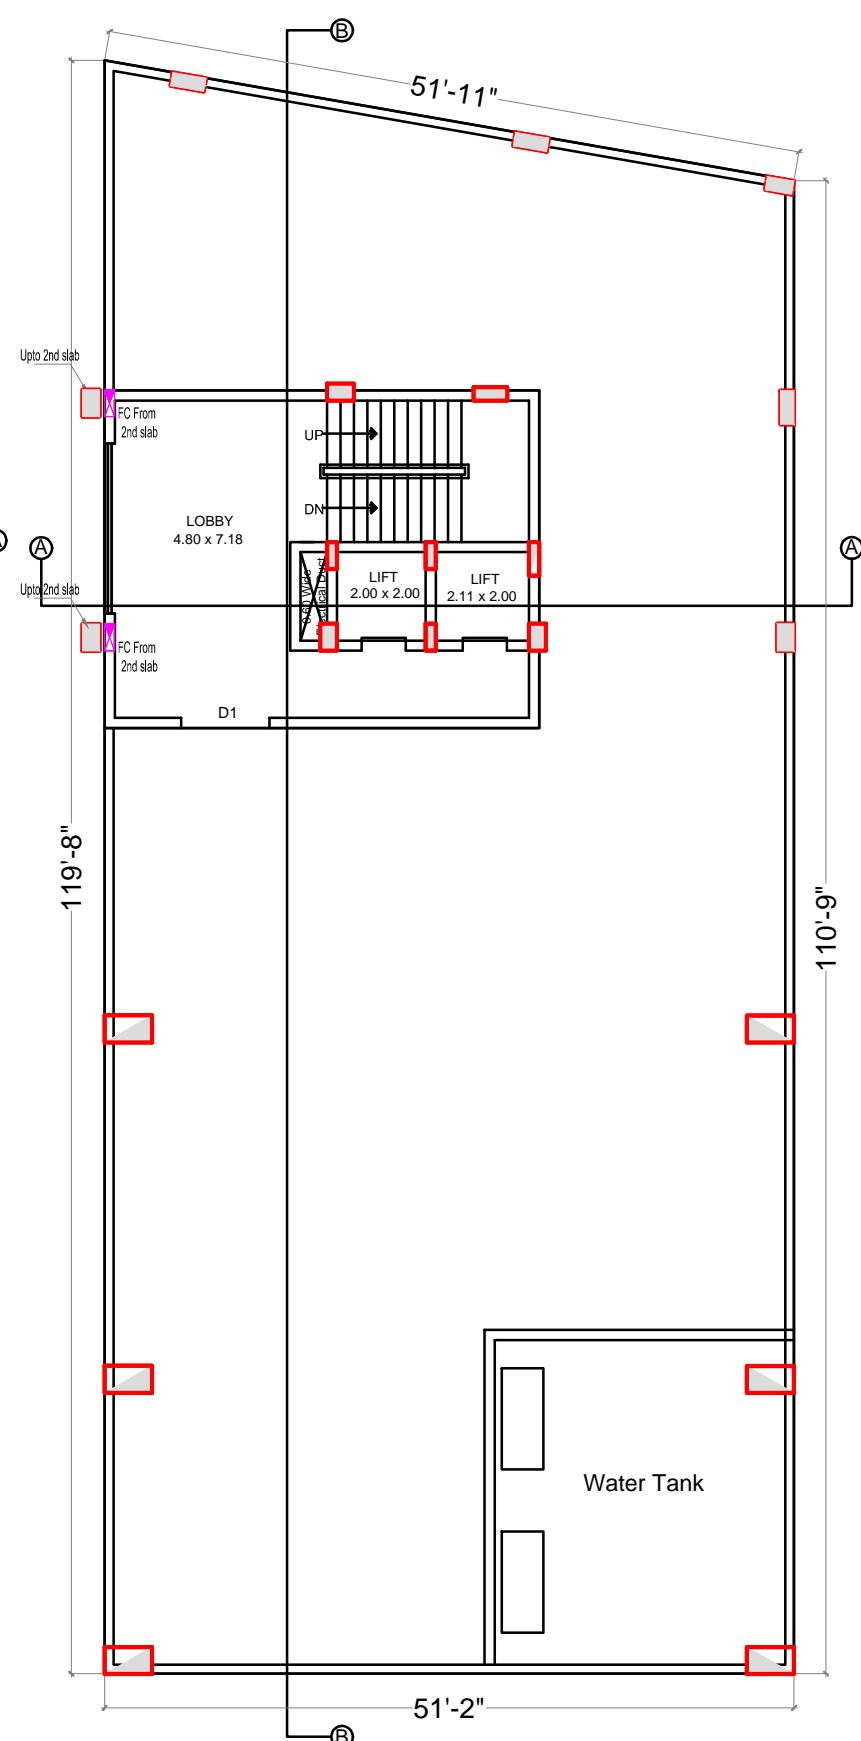


OPEN TERRACE

CLINT :
M/S.DEV INFRA,
REP.BY ITS MANAGING PARTNER
SRI.SANJAY KUMAR BANSAL
S/O.SRI.TARACHAND BANSAL

PROJECT :
PROPOSED COMMERCIAL
BUILDING AT ROAD NO.10,
JUBILEE HILLS HYDERABAD

TITLE :
TYPICAL FLOOR PLAN
FIRST, SECOND, THIRD,
& FOURTH FLOOR PLAN

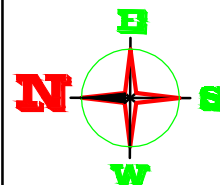

DRAWN :-	FAHAD
CHECKED :-	Mr. Gandhi
SCALE :-	N.T.S
DATE :-	03.04.17



SUDHIR ASSOCIATES
ARCHITECTS & INTERIORS

8-2-692, BANJARA HILLS, ROAD NO.12,
HYDERABAD, Phone: 23323261,23316428
E.mail: sudhirassociates2002@yahoo.com
E.mail: sudhirassociates2002@gmail.com