


FIRST FLOOR PLAN

1st Floor Area : 2571.71 Sq ft
 + Common Area : 848.66 Sq ft (33%)
Total Area : 3420.37 Sq ft


1st Floor Area : 2750.60 Sq ft
 + Common Area : 907.69 Sq ft (33%)
Total Area : 3658.29 Sq ft

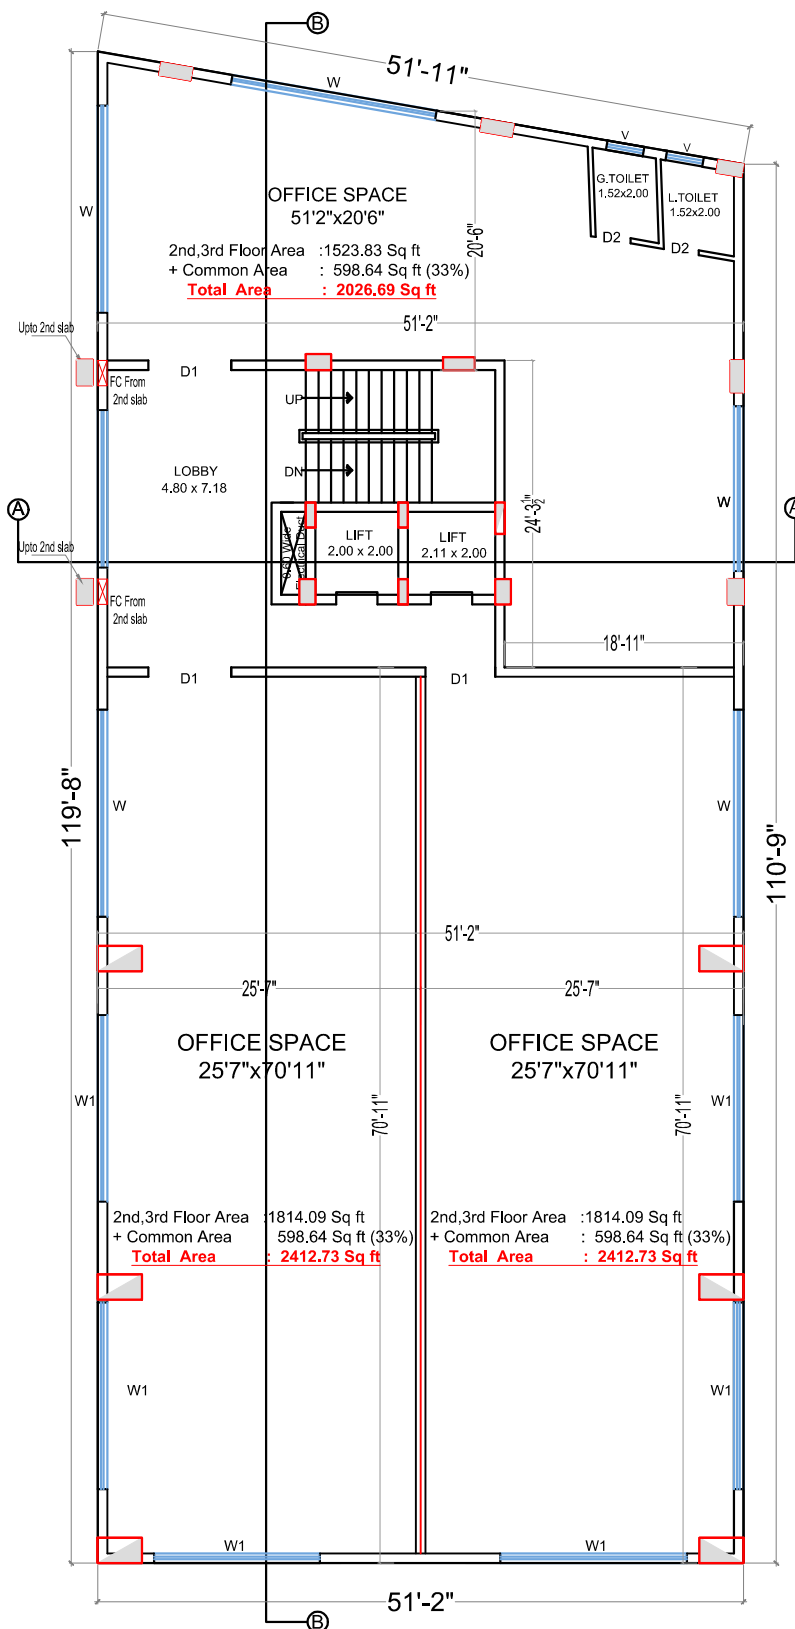

SECOND, THIRD, & FOURTH FLOOR PLAN

2nd,3rd Floor Area : 1523.83 Sq ft
 + Common Area : 598.64 Sq ft (33%)
Total Area : 2026.69 Sq ft

2nd,3rd Floor Area : 1814.09 Sq ft
 + Common Area : 598.64 Sq ft (33%)
Total Area : 2412.73 Sq ft

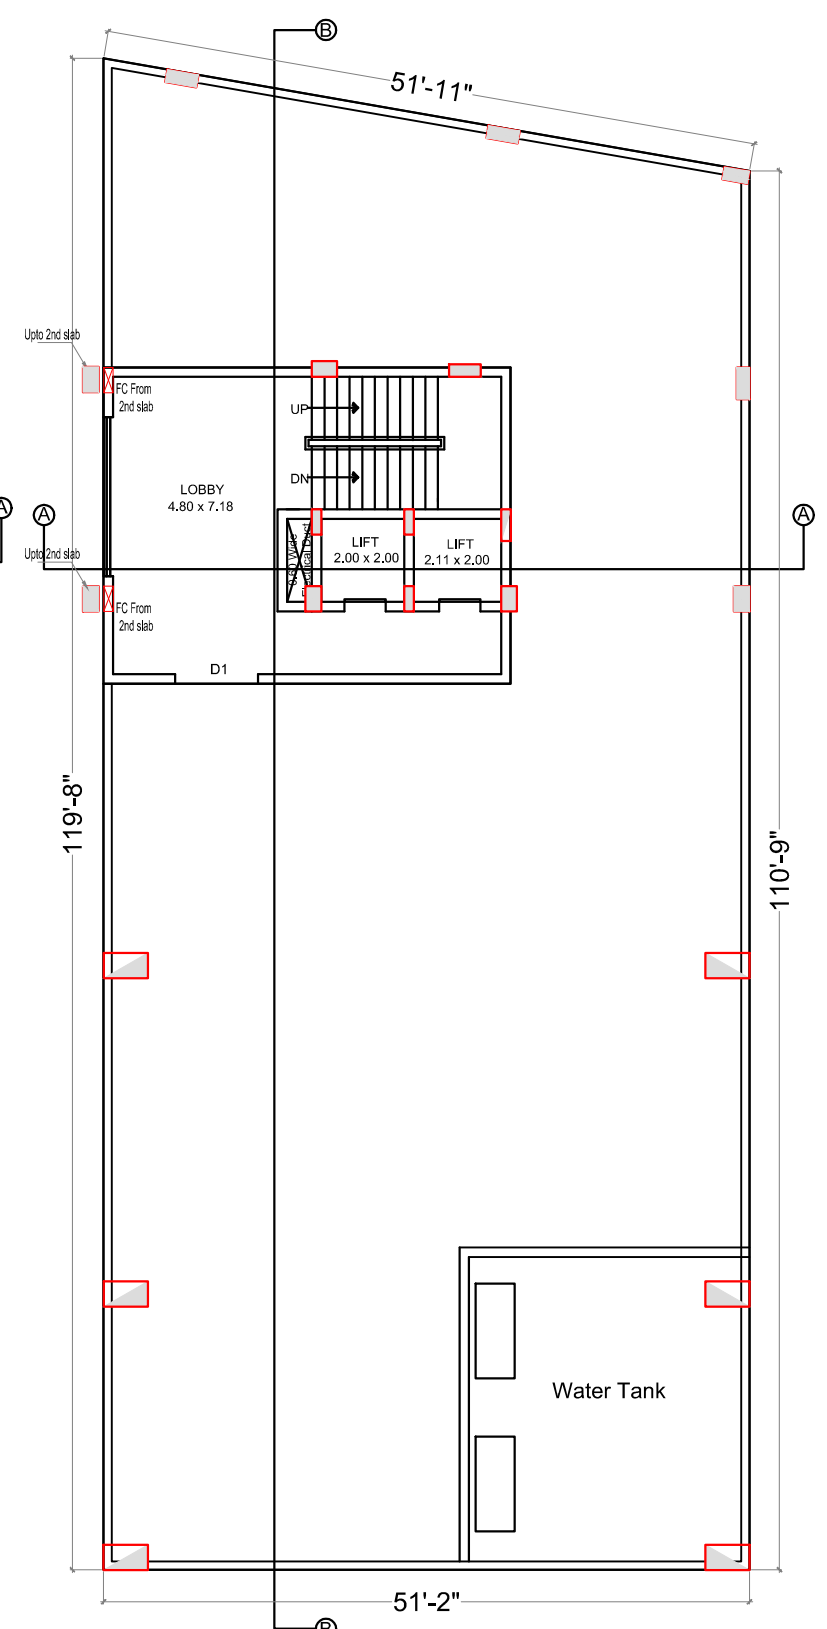


OPEN TERRACE

CLINT :
M/S.DEV INFRA,
 REP.BY ITS MANAGING PARTNER
 SRI.SANJAY KUMAR BANSAL
 S/O.SRI.TARACHAND BANSAL

PROJECT :
 PROPOSED COMMERCIAL
 BUILDING AT ROAD NO.10,
 JUBILEE HILLS HYDERABAD

TITLE :
TYPICAL FLOOR PLAN
 FIRST, SECOND, THIRD,
 & FOURTH FLOOR PLAN

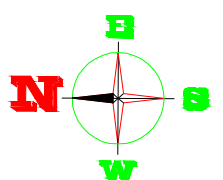

DRAWN :-	FAHAD
CHECKED :-	Mr. Gandhi
SCALE :-	N.T.S
DATE :-	03.04.17



SUDHIR ASSOCIATES
 ARCHITECTS & INTERIORS
 8-2-692, BANJARA HILLS, ROAD NO.12,
 HYDERABAD, Phone: 23323261,23316428
 E.mail: sudhirassociates2002@yahoo.com
 E.mail: sudhirassociates2002@gmail.com